


STAMBENO POSLOVNA ZGRADA
SP 2 Ul. Dr. Luje Naletelića - BOTINEC

PROCELJE
SJEVER

PROCELJE
ISTOK

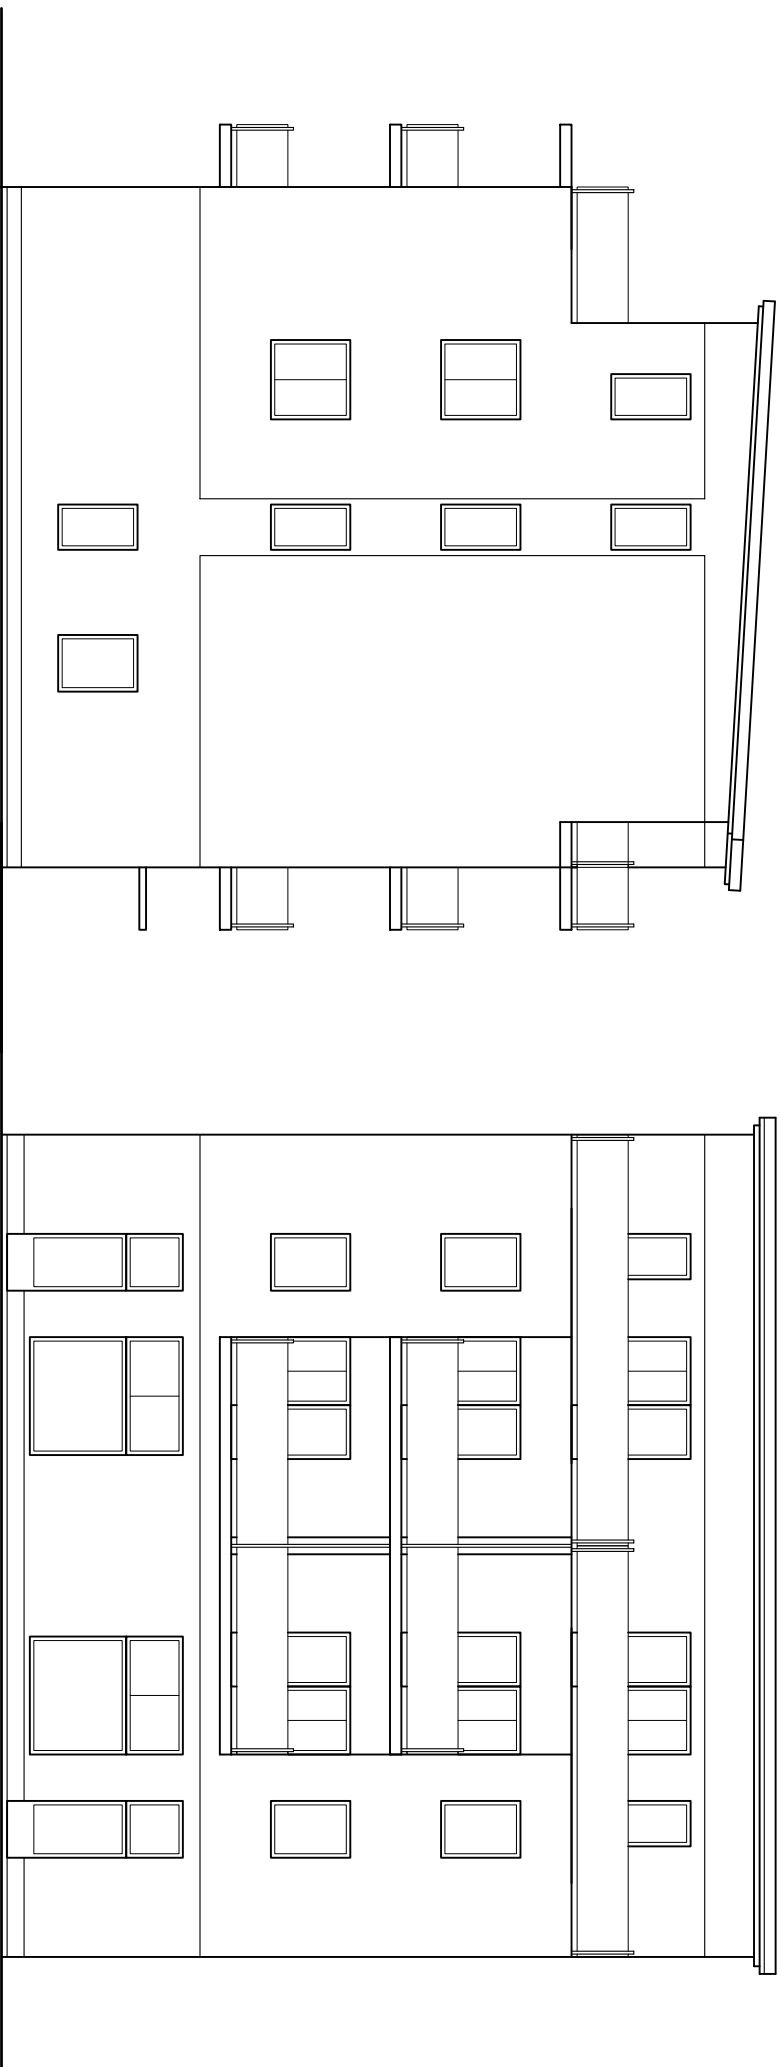

STAMBENO POSLOVNA ZGRADA
SP 2 Ul. Dr. Luje Naletilica - BOTINEC

PROCELJE
JUG

PROCELJE
ZAPAD

